



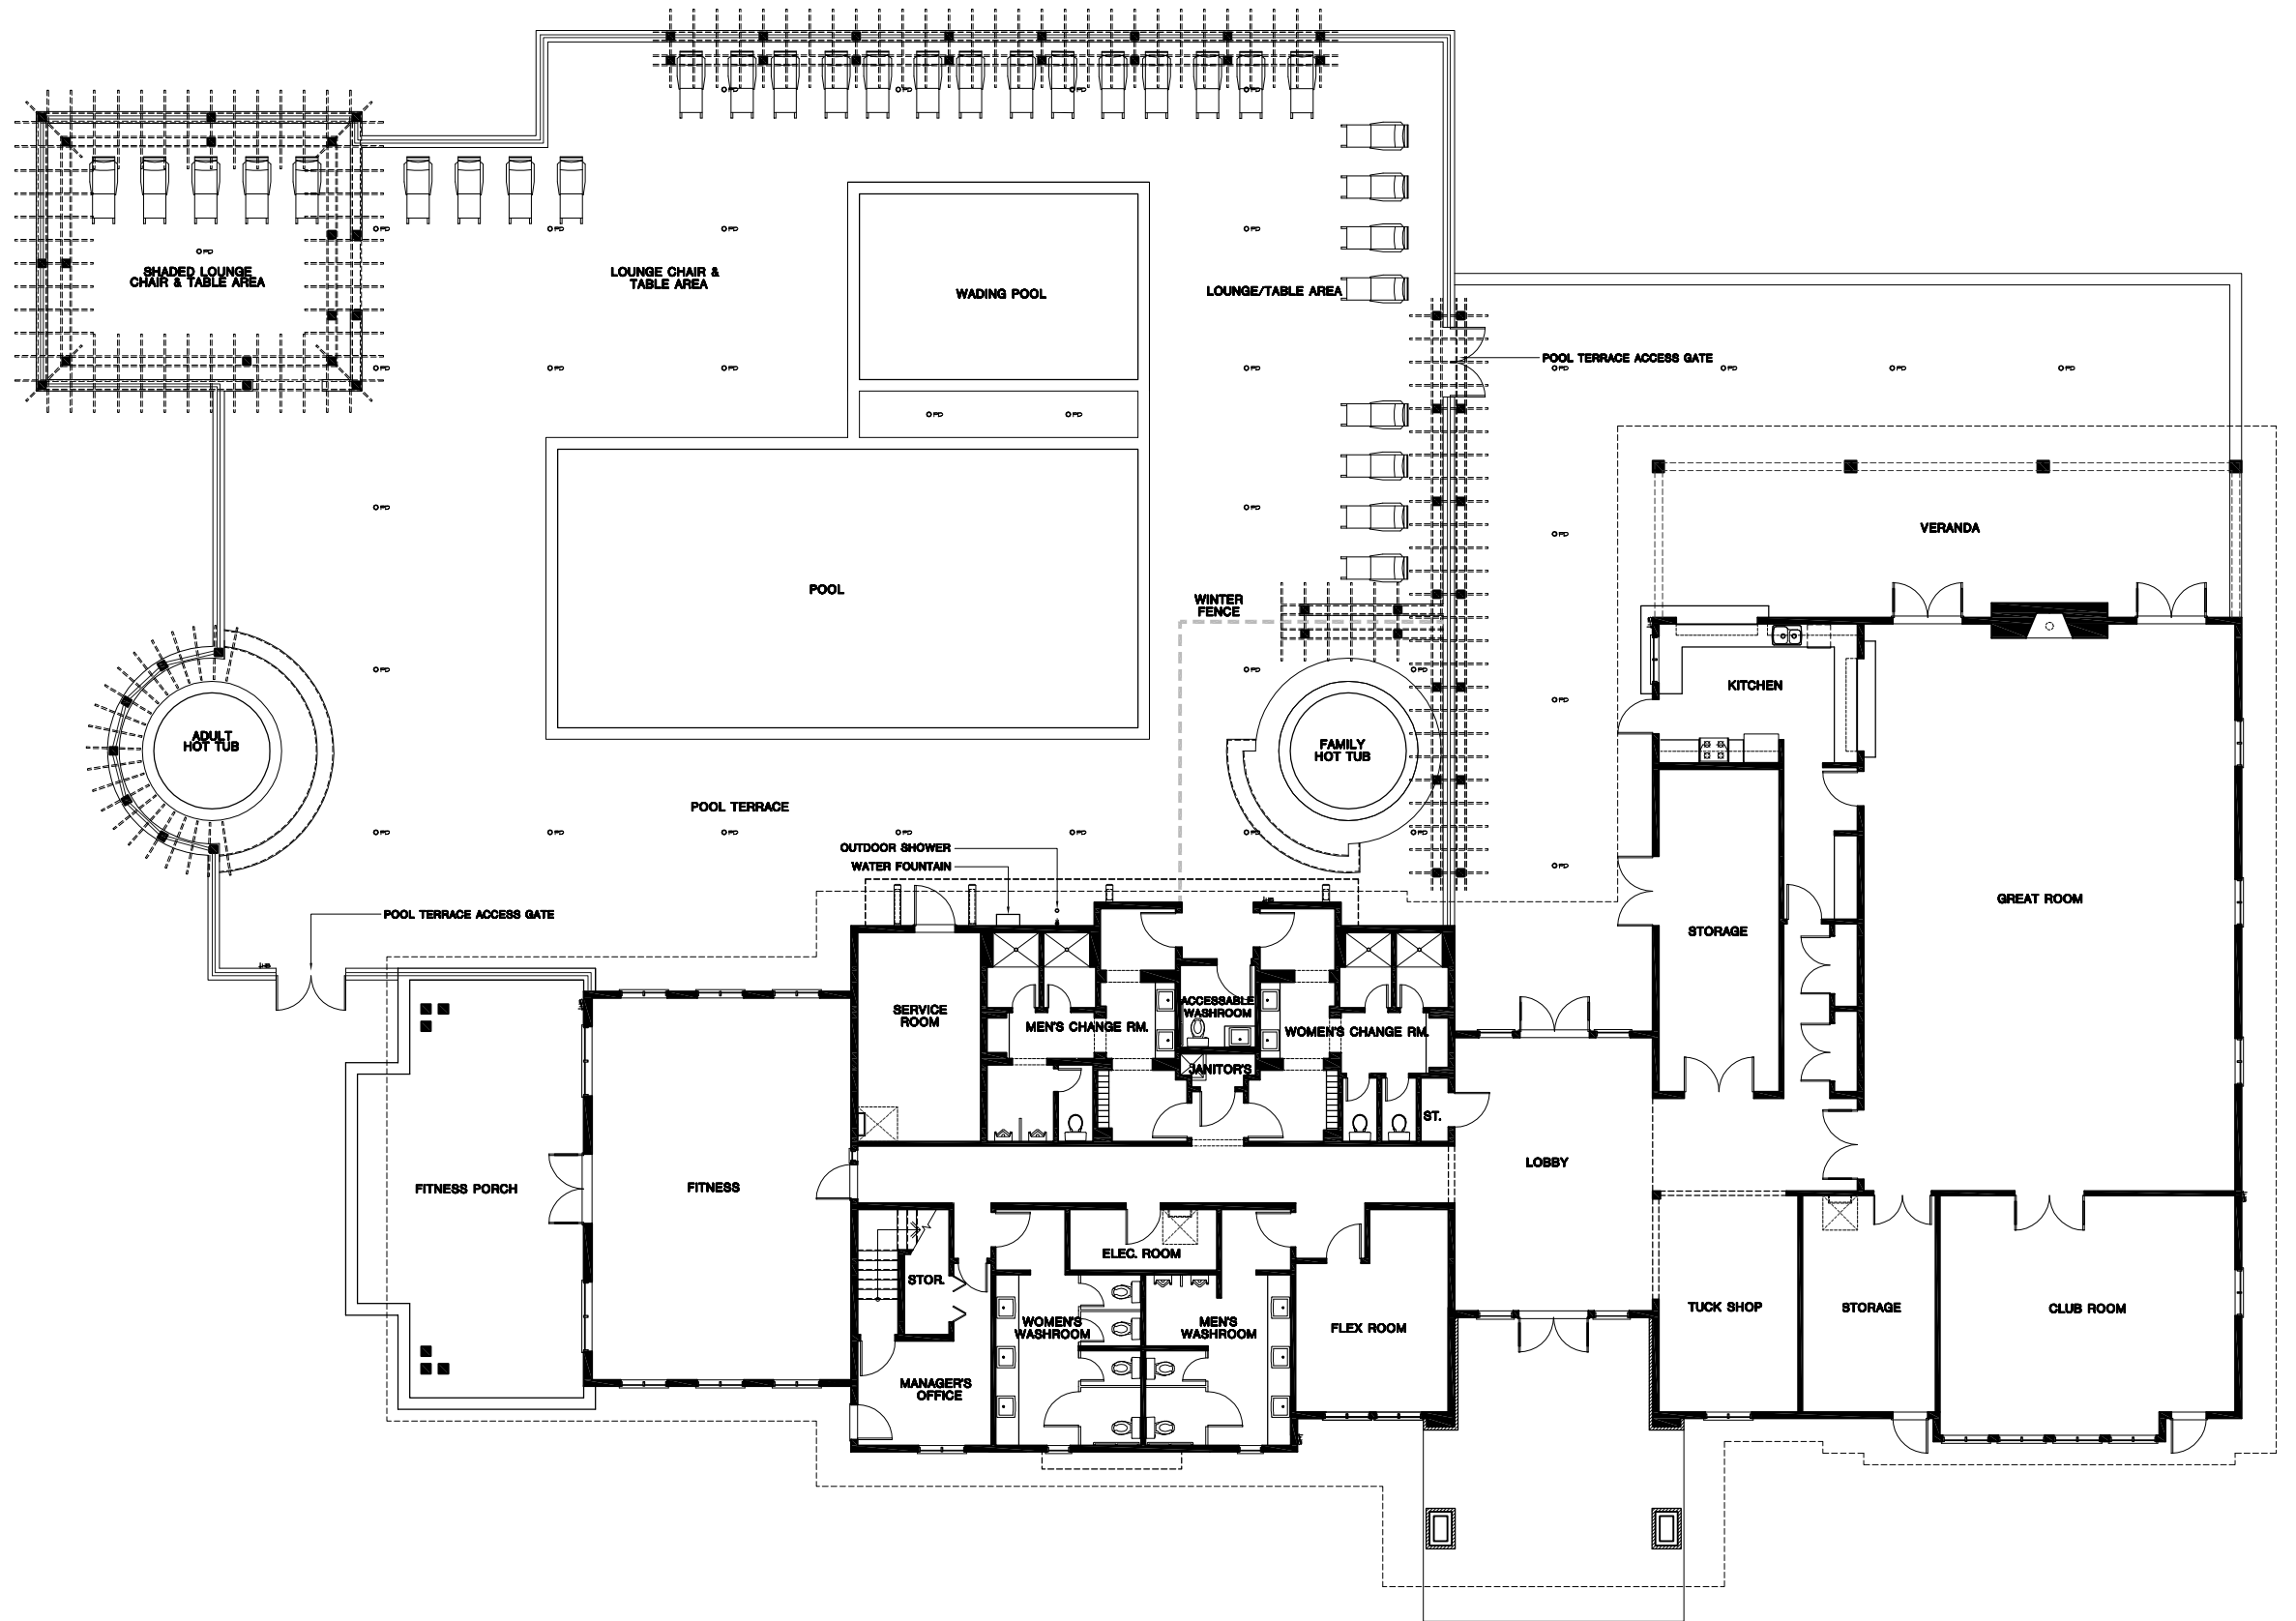


CLUB HOUSE PHASE 2

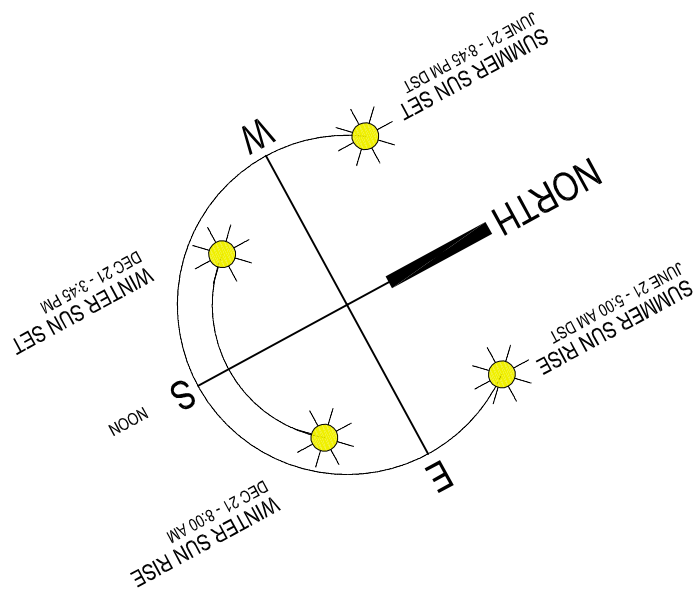

www.osoyooscottages.com

THE DEVELOPER RESERVES THE RIGHT TO MAKE MODIFICATIONS TO FLOOR PLANS, PROJECT DESIGN MATERIALS AND SPECIFICATIONS TO MAINTAIN THE HIGH STANDARD OF THIS DEVELOPMENT. PRICES ARE SUBJECT TO CHANGE WITHOUT NOTICE. E. & O.E.

 

MAIN FLOOR PLAN
SCALE: 1/16" = 1'-0"